


Road Marking Setting Out		
POINT	Easting	Northing
RD01	322615.903	392987.133
RD02	322623.163	392970.563
RD03	322621.896	392948.094
RD04	322623.621	392945.999
RD05	322566.662	393027.652
RD06	322810.443	392938.151
RD07	322611.546	392942.184
RD08	322616.186	392936.164
RD09	322632.239	392940.949
RD10	322557.546	393035.383
RD11	322613.179	392971.126
RD12	322609.549	392979.411
RD13	322564.350	393016.604
RD14	322550.689	393021.370
RD15	322558.506	393018.870
RD16	322563.830	393041.740
RD17	322565.370	393068.010
RD18	322567.704	393107.852
RD19	322578.415	393118.630
RD20	322702.561	393111.101
RD21	322712.002	393101.990
RD22	322713.586	393093.740
RD23	322732.245	393076.675
RD24	322745.931	393075.888
RD25	322776.280	393082.809
RD26	322763.594	393079.315
RD27	322760.686	393080.710
RD28	322791.556	393065.834
RD29	322795.326	393064.858
RD30	322794.754	393054.874
RD31	322787.213	393056.826
RD32	322774.199	393046.043
RD33	322774.785	393055.938
RD34	322769.145	393065.537
RD35	322753.583	393082.459
RD36	322749.700	393074.912
RD37	322733.403	393083.620
RD38	322723.990	393092.587
RD39	322721.823	393103.875
RD40	322703.330	393120.072
RD41	322577.518	393127.708
RD42	322671.074	393121.928
RD43	322631.938	393124.179
RD44	322698.330	392916.187
RD45	322698.278	392913.688
RD46	322698.227	392911.188
RD47	322698.175	392908.689
RD48	322698.124	392906.189
RD49	322698.072	392903.690
RD50	322693.331	392916.290
RD51	322693.280	392913.791
RD52	322693.228	392911.291
RD53	322693.177	392908.792
RD54	322693.125	392906.292
RD55	322693.074	392903.793

Apron Marking Setting Out		
POINT	Easting	Northing
APR01	322569.300	392970.779
APR02	322566.930	392966.287
APR03	322555.083	392965.175
APR04	322561.002	392944.948
APR05	322559.789	392942.577
APR06	322557.280	392939.839
APR07	322550.234	392937.853
APR08	322530.273	392946.357
APR09	322528.361	392948.216
APR10	322552.640	392966.846
APR11	322526.207	392950.071
APR12	322550.281	392968.612
APR13	322522.518	392952.189
APR14	322547.337	392971.152
APR15	322518.319	392953.233
APR16	322542.827	392974.715
APR17	322533.999	392975.886
APR18	322530.864	392975.702
APR19	322547.491	392903.782

Taxiway Marking Setting Out		
POINT	Easting	Northing
TWY01	322591.416	392988.435
TWY02	322595.189	392998.083
TWY03	322553.742	392915.746
TWY04	322577.556	392961.952

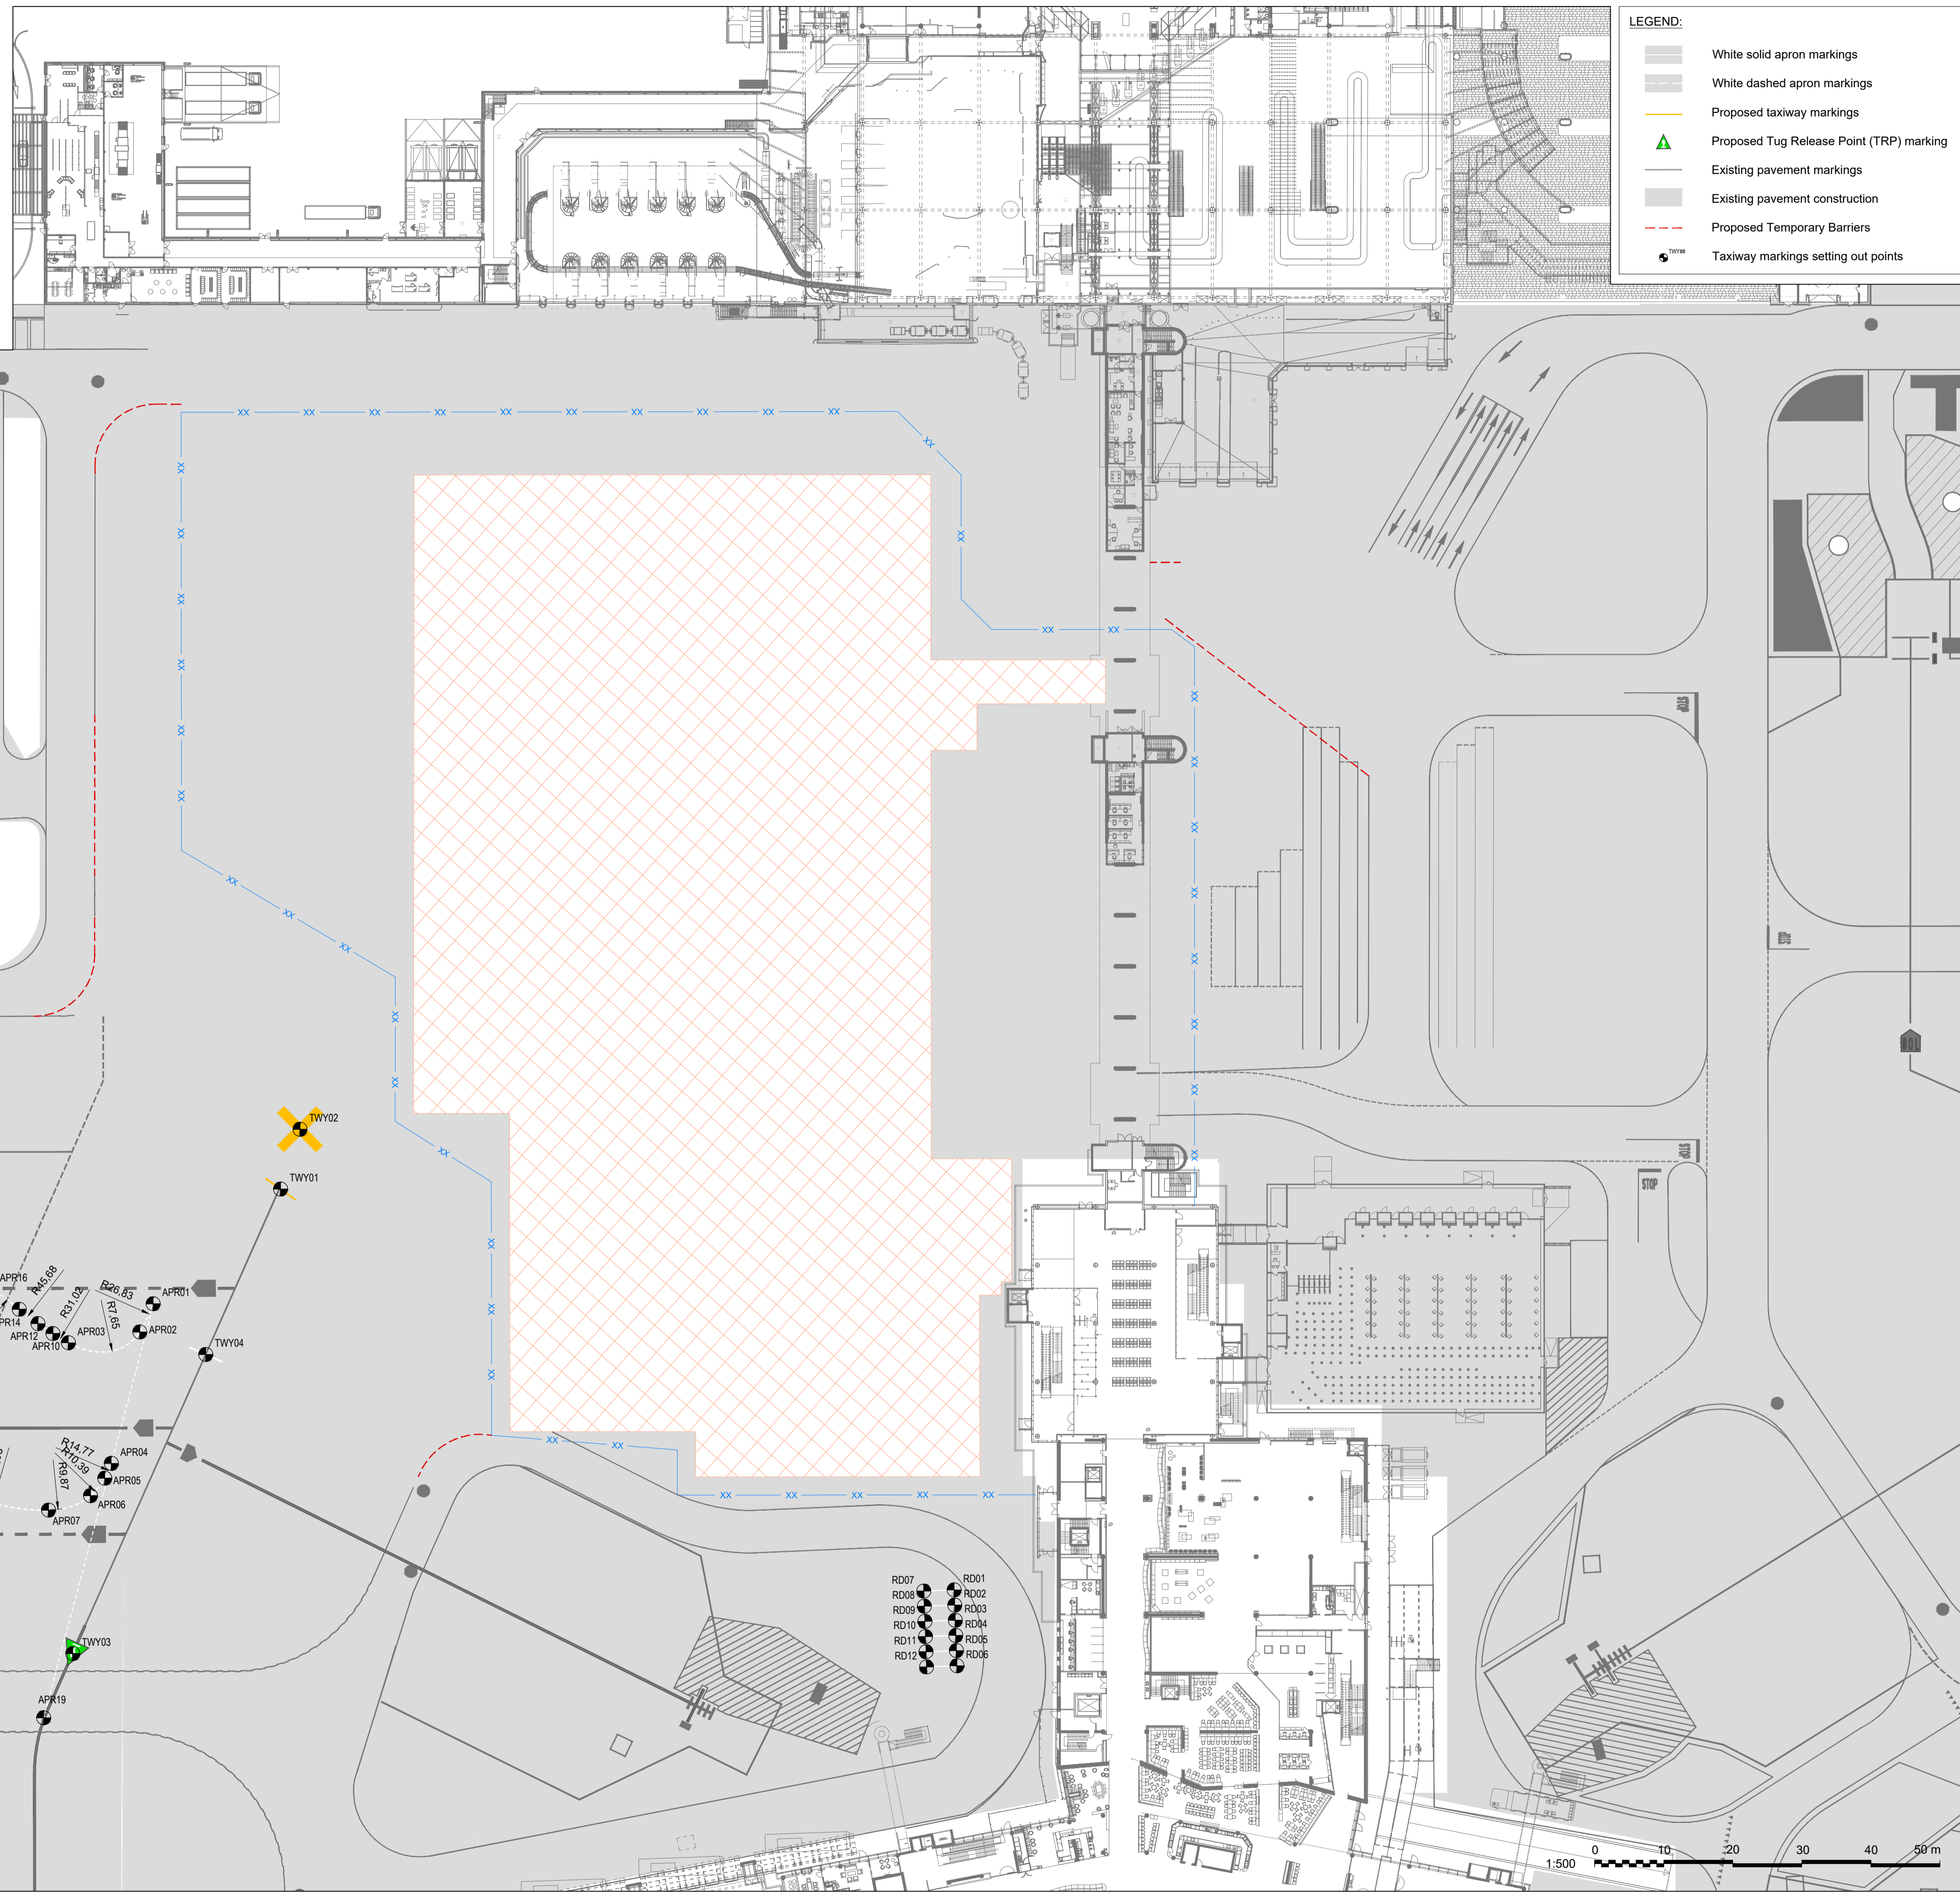

LEGEND:

- White solid apron markings
- White dashed apron markings
- Proposed taxiway markings
- Proposed Tug Release Point (TRP) marking
- Existing pavement markings
- Existing pavement construction
- Proposed Temporary Barriers
- Taxiway markings setting out points

- NOTES:**
- This drawing is to be read in conjunction with all architect's, engineer's, and specialist's drawings and documents.
 - Dimensions and levels are in meters unless otherwise stated.
 - For pavement marking details, refer to DRG 25019-AX-910-80000-5-XX-605.
 - For setting out refer to schedule 22008-VER-910-SH-0601.
 - Markings are to tie in with construction fencing where appropriate.
 - Contractor to install barriers in coordination with Airside Operations to close roads and delineate access routes during construction.

Breytingar:

Tölur	Dagur	Skýring	Samþ.
T03	24/04/2026	FOR TENDER	SB
T02	06/02/2026	FOR TENDER	EM
T01	16/10/2025	FOR TENDER	EM

Lykilmýnd:

AX	30	40	50	60	70
B	B30	B40	B50	B60	B70
C	C30	C40	C50	C60	C70
D	D30	D40	D50	D60	D70
E	E30	E40	E50	E60	E70
F	F30	F40	F50	F60	F70
G	G30	G40	G50	G60	G70

Váskaftavinur: Kennitala: 550210 - 0370

Eign: **Keflavík International Airport**
Keflavíkflugvöllur, 235 Keflavík, Iceland

Hönnunastjóri: Andrew Stevenson
Hönnuður: Sam Eudor

Ráðgjafi:
 ● Verkis/WSP (Daxabli 2, Reykjavík, Island; EMAIL: verkis@verkis.is)
 ○ VSO Ráðgjafi (Borgarfur 20, 105 Reykjavík, Island; EMAIL: vso@vso.is)
 ○ AVRO Design Group (Lögberg 4, 110 Reykjavík, Island; EMAIL: manni@manni.is)
 ○ Mannit (Lögberg 6, 203 Kópavogur, Island; EMAIL: manni@manni.is)

Verkefni: **NTA25**
APRON

Verknúmer: 25019	Landnúmer: 130441	Staðgreinir: 24050011
-------------------------	--------------------------	------------------------------

Verkefnastig: **A4 - Stage 4**

Tekningasafn: Demolition	Stað: S4
---------------------------------	-----------------

Fyrirtæki: Verkis/WSP	Fagsvæði/AD: 91000	Mælikvarði/A1: 1 : 500
------------------------------	---------------------------	-------------------------------

Tegund teikningar: **Pavement Marking Layout Setting Out Demolition**

Nr. teikningar: **25019-AX-910-80000-1-XX-604**

Teknað af: ZM	Staðað af: SB	Samþykkt af: SB	Útgáfa: T03
----------------------	----------------------	------------------------	--------------------

© Öll afrit og afritun teikningar, að hluta eða í heild er háð skriflegu leyfi höfundna